



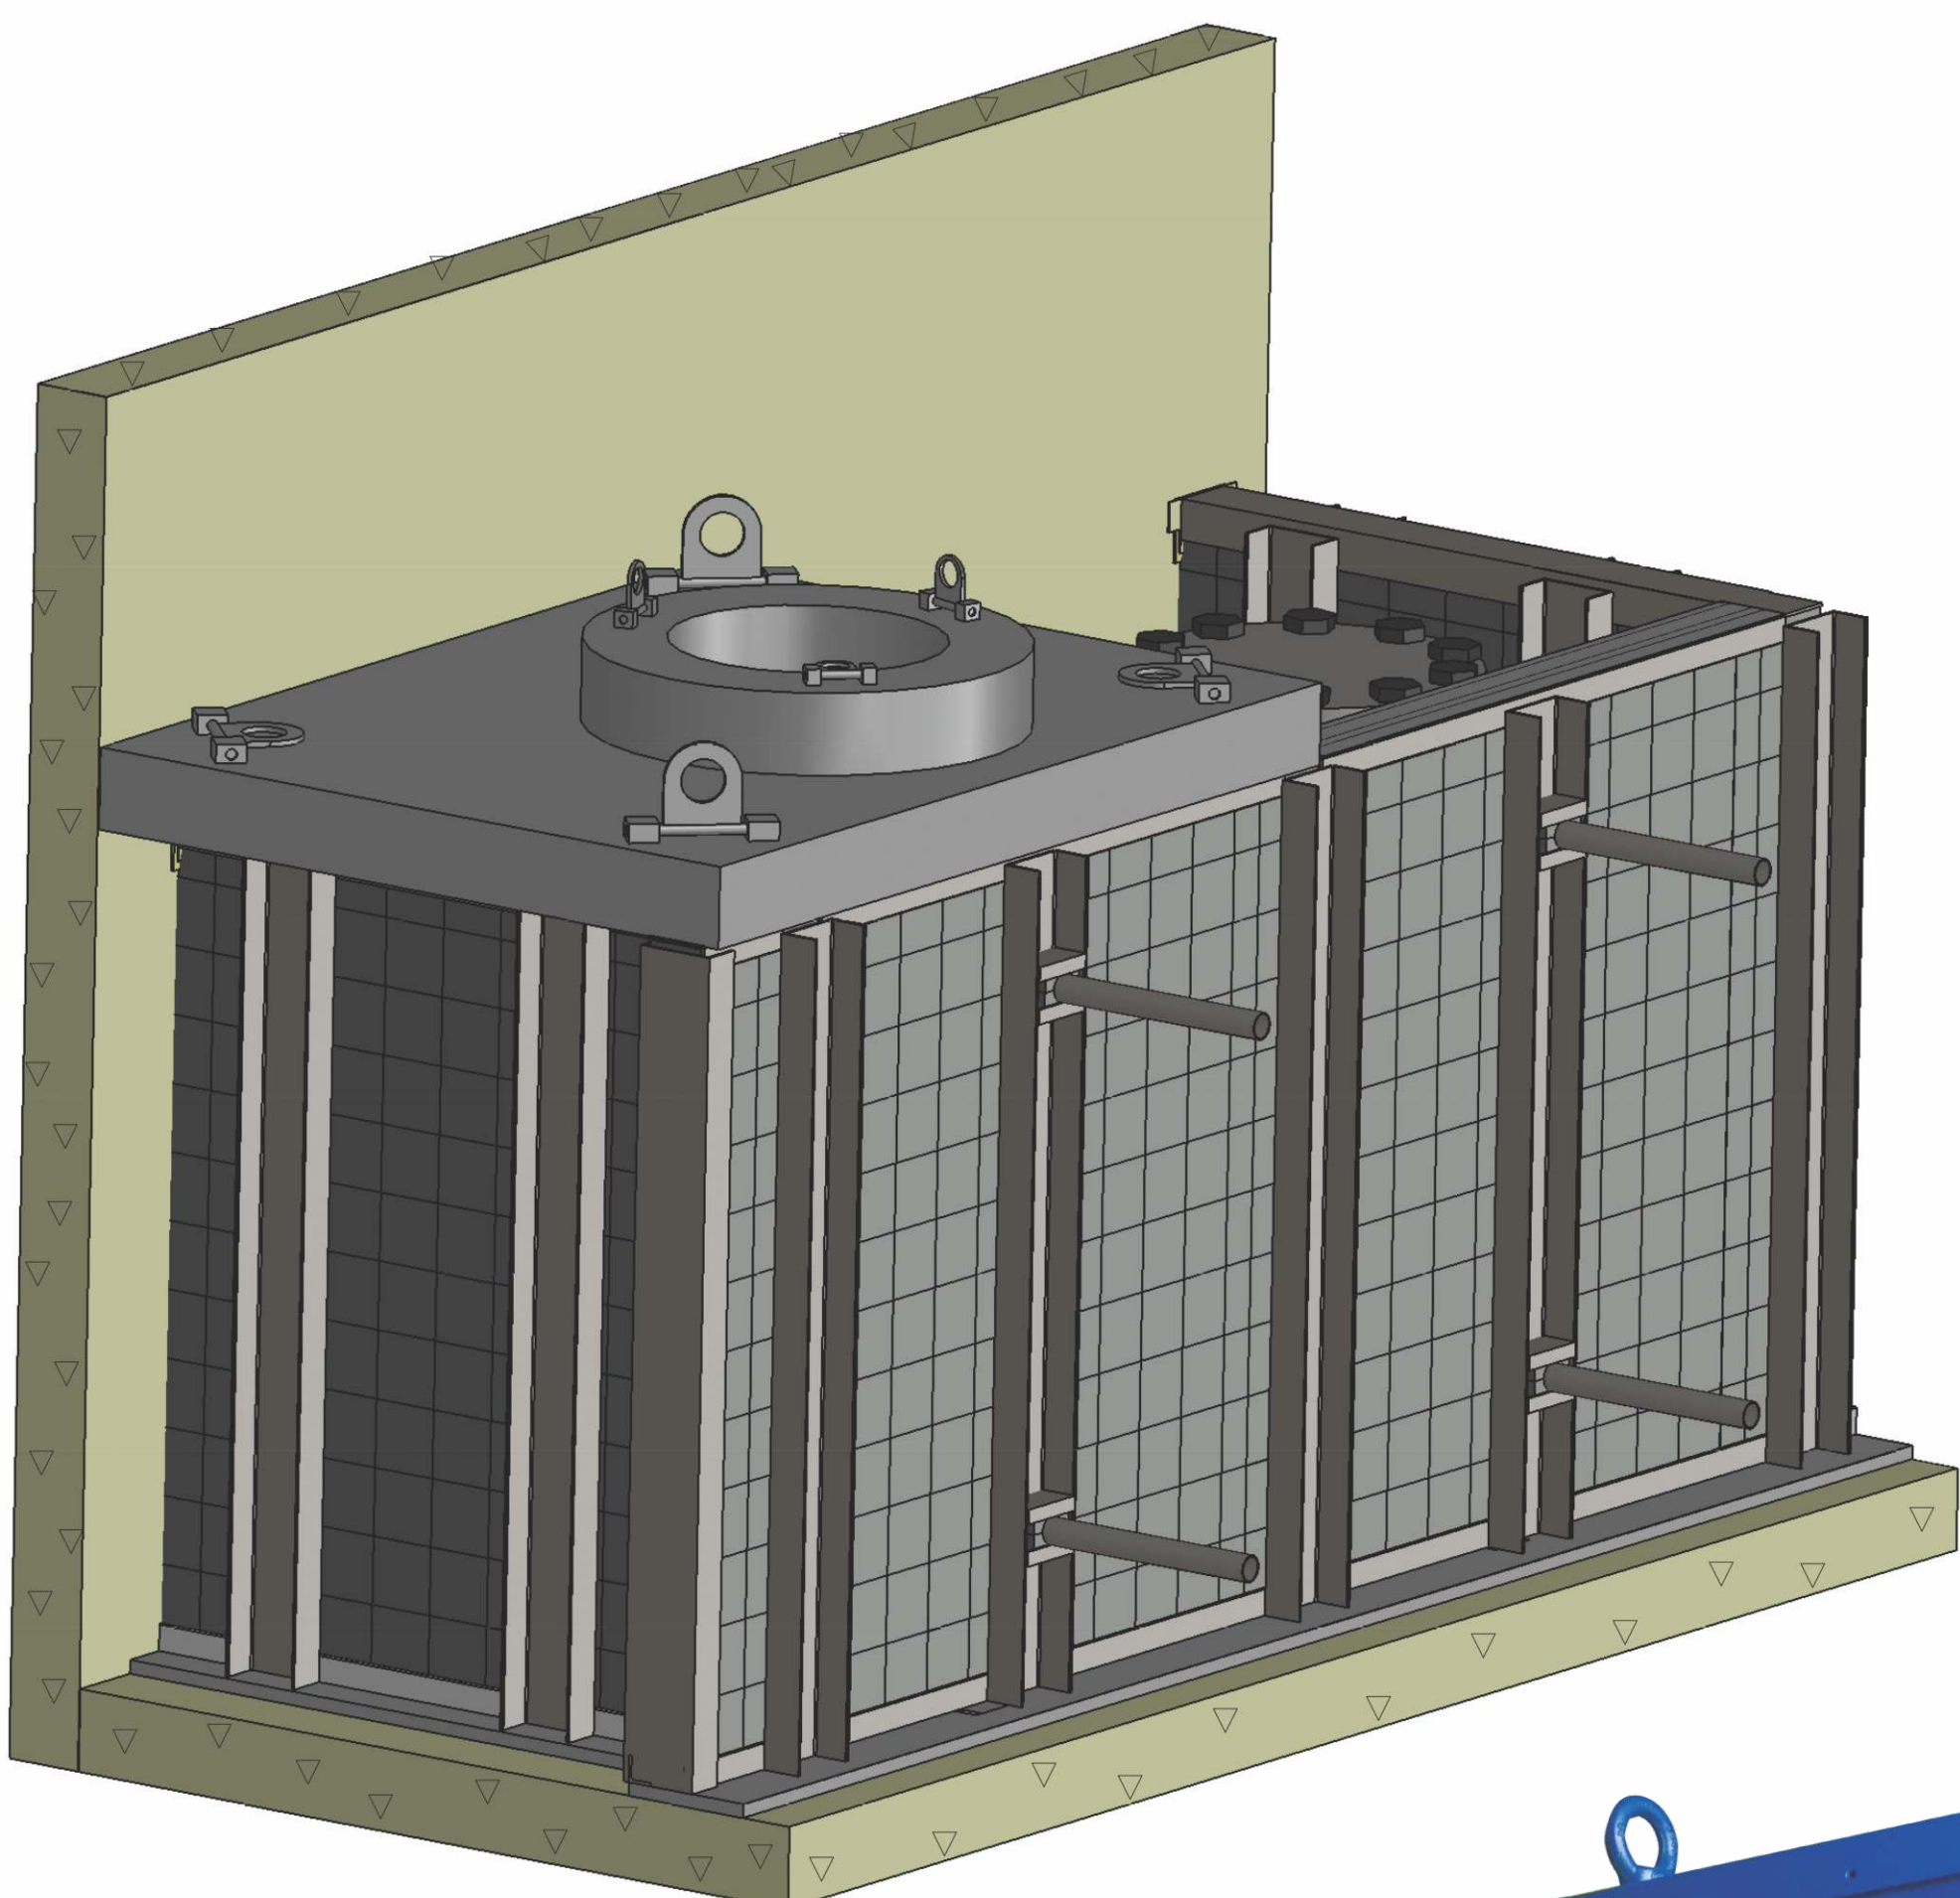

CUSTOMIZED RADIATION SHIELDING PROJECTS


PROJECT DETAILS

Location	BARC Mumbai, INDIA
Description	Design, Fabrication, Supply, Installation of Shielding Material & Supports As Per Site Requirements

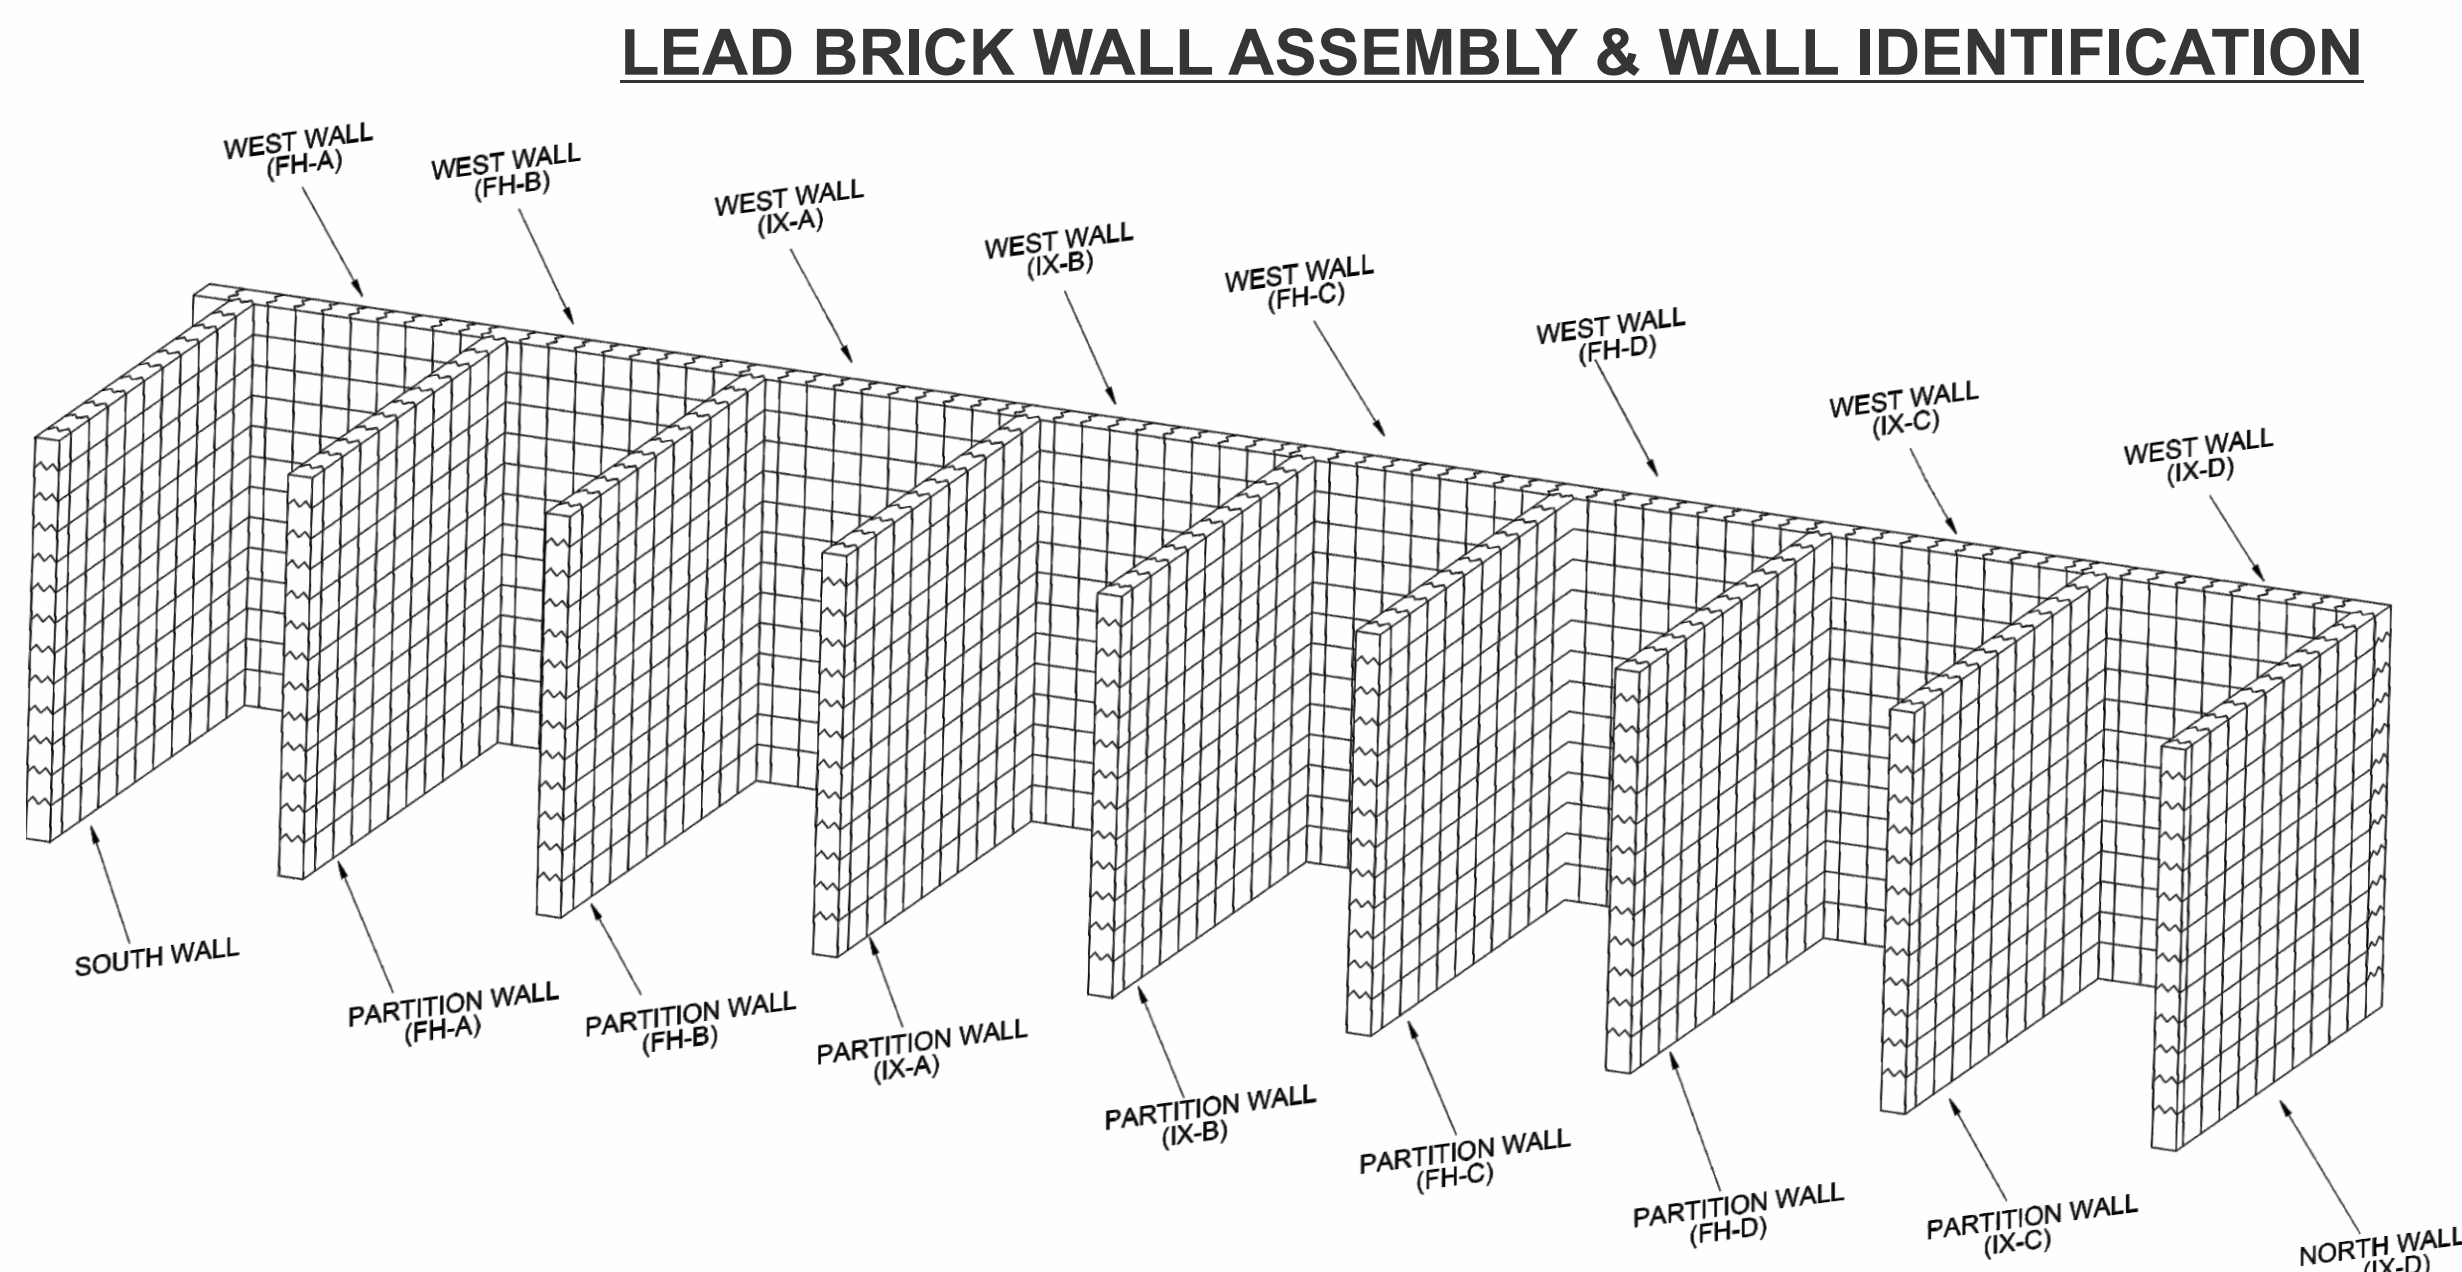




PROJECT DETAILS

Location	RRCAT, INDORE, INDIA
Description	Design, Fabrication, Supply, Inspection, Testing, Installation Of Radiation Enclosure Hutch

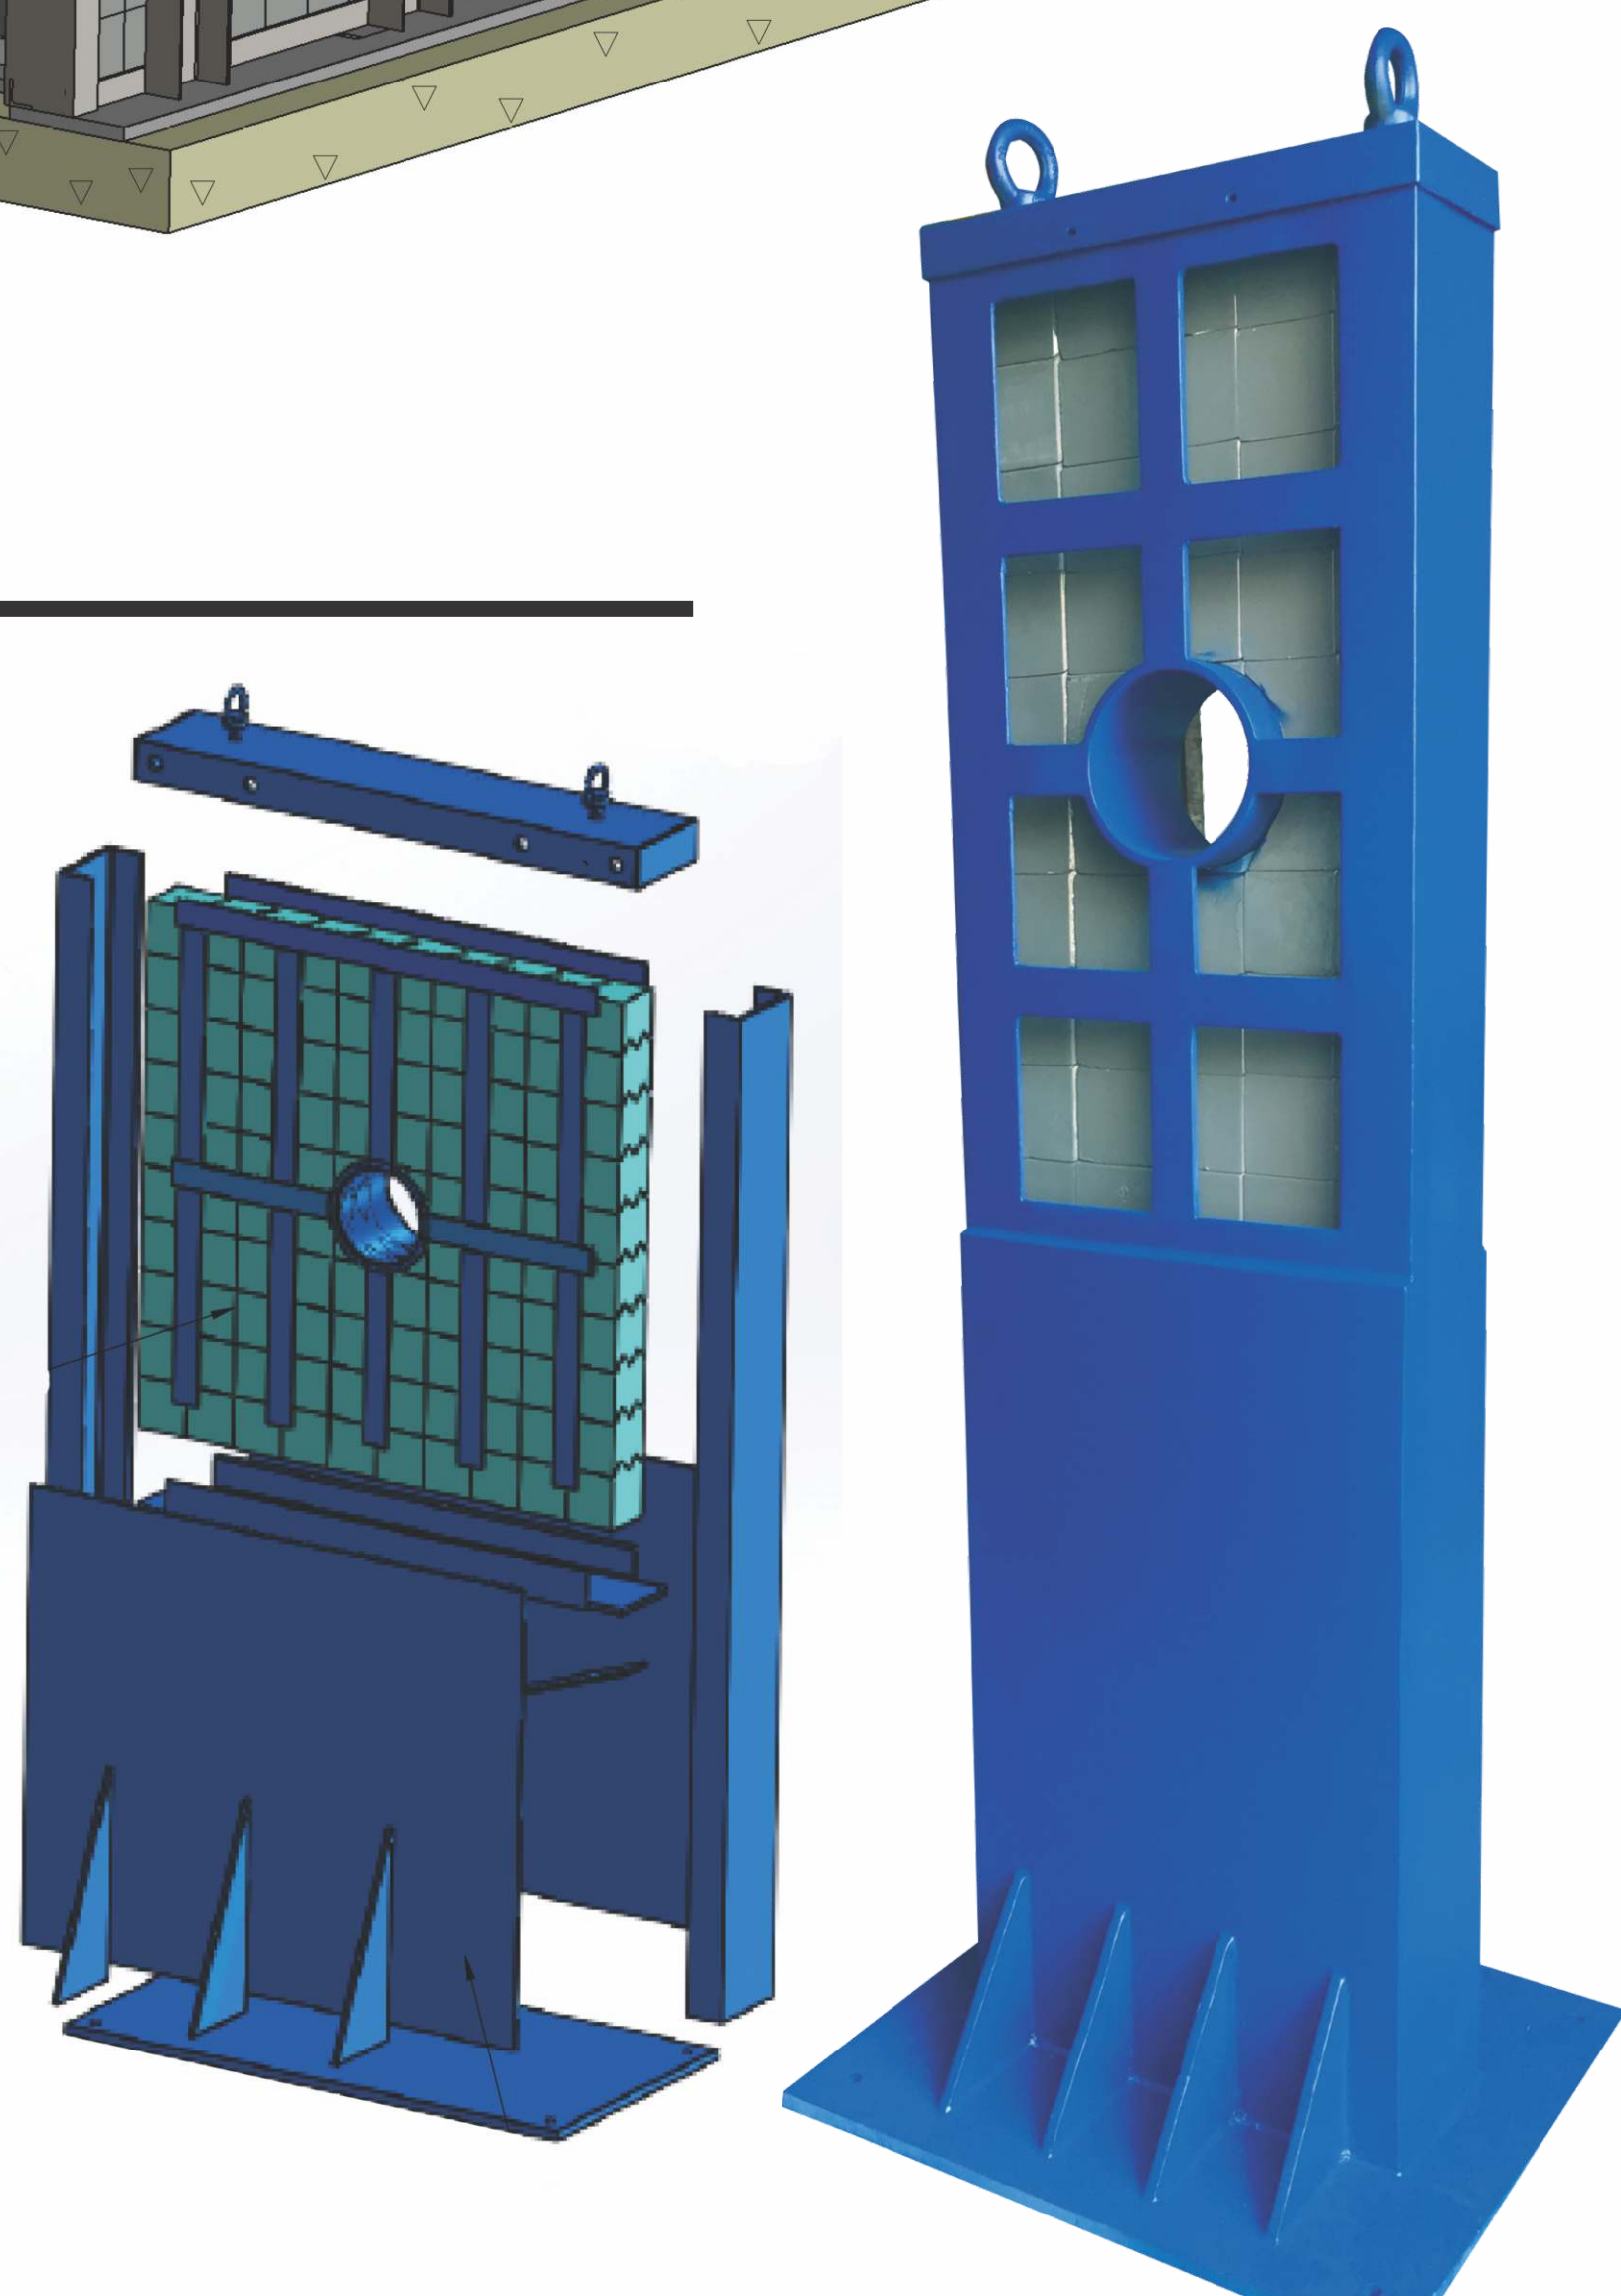

PROJECT DETAILS

Location	NRB Kalpakkam, INDIA
Description	Fabrication & Installation Of Interlocking Type Lead Brick Shields For Blister & PU Tanks

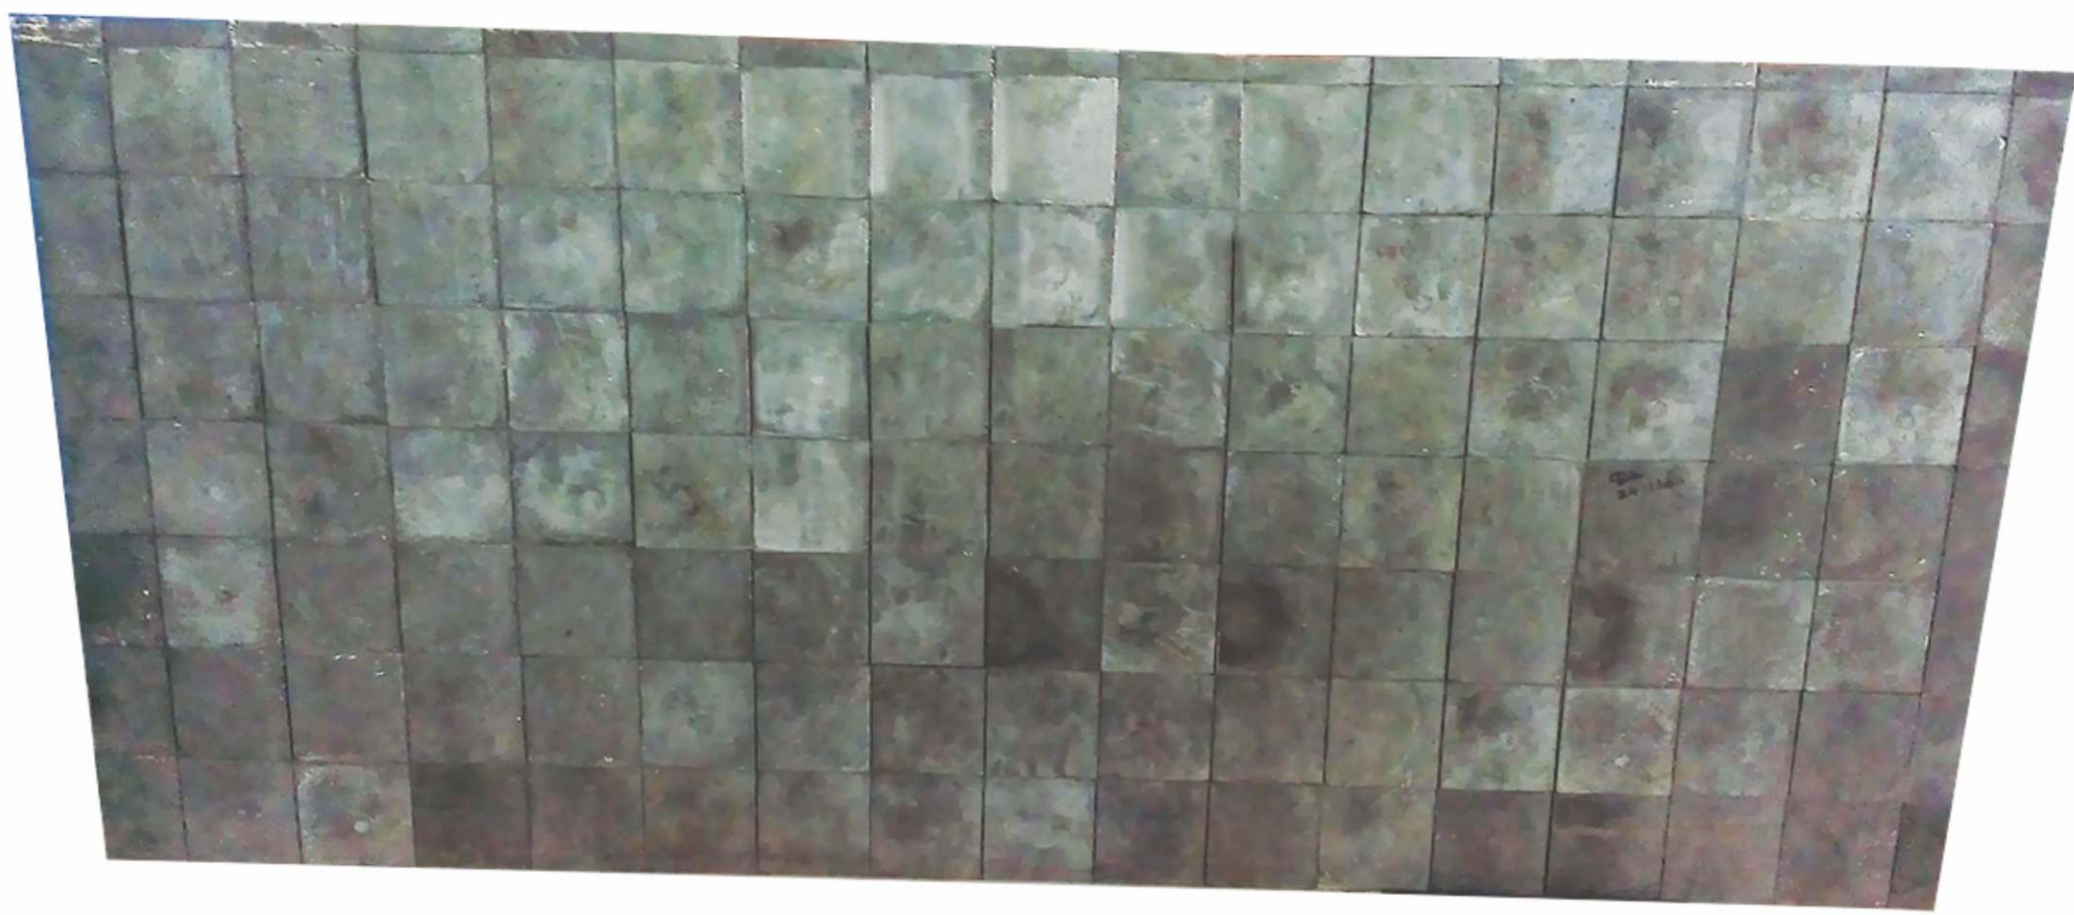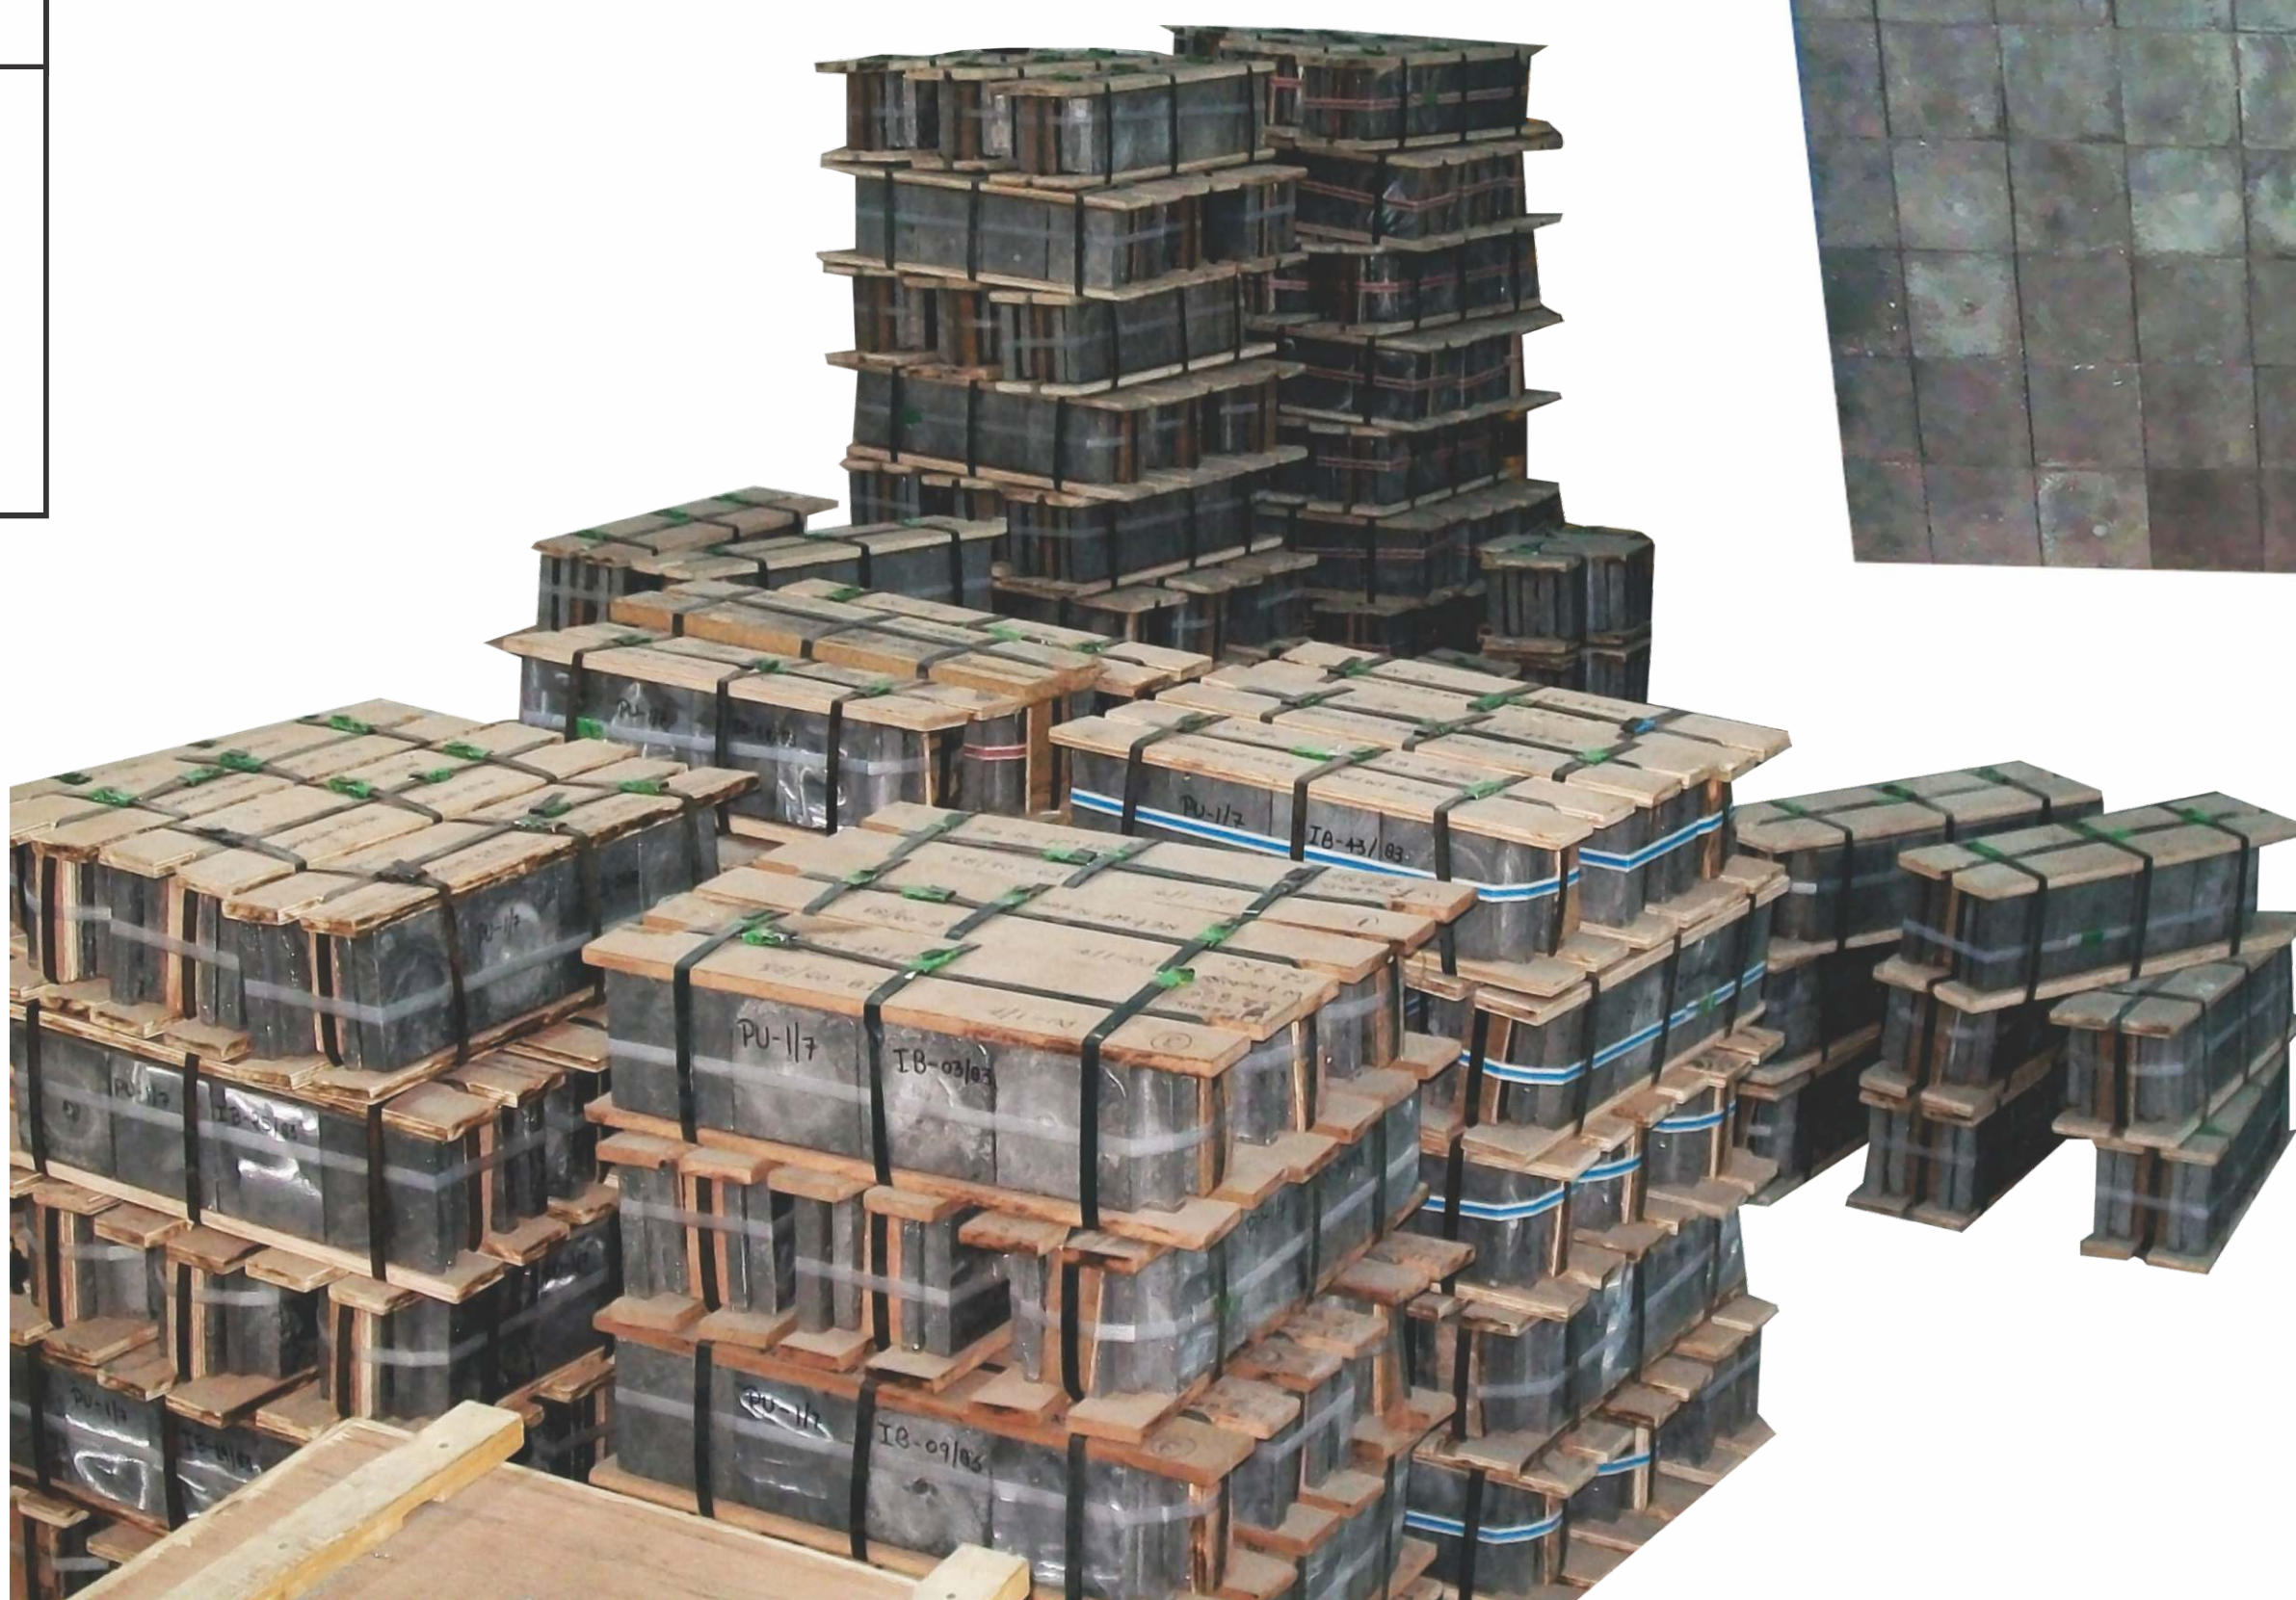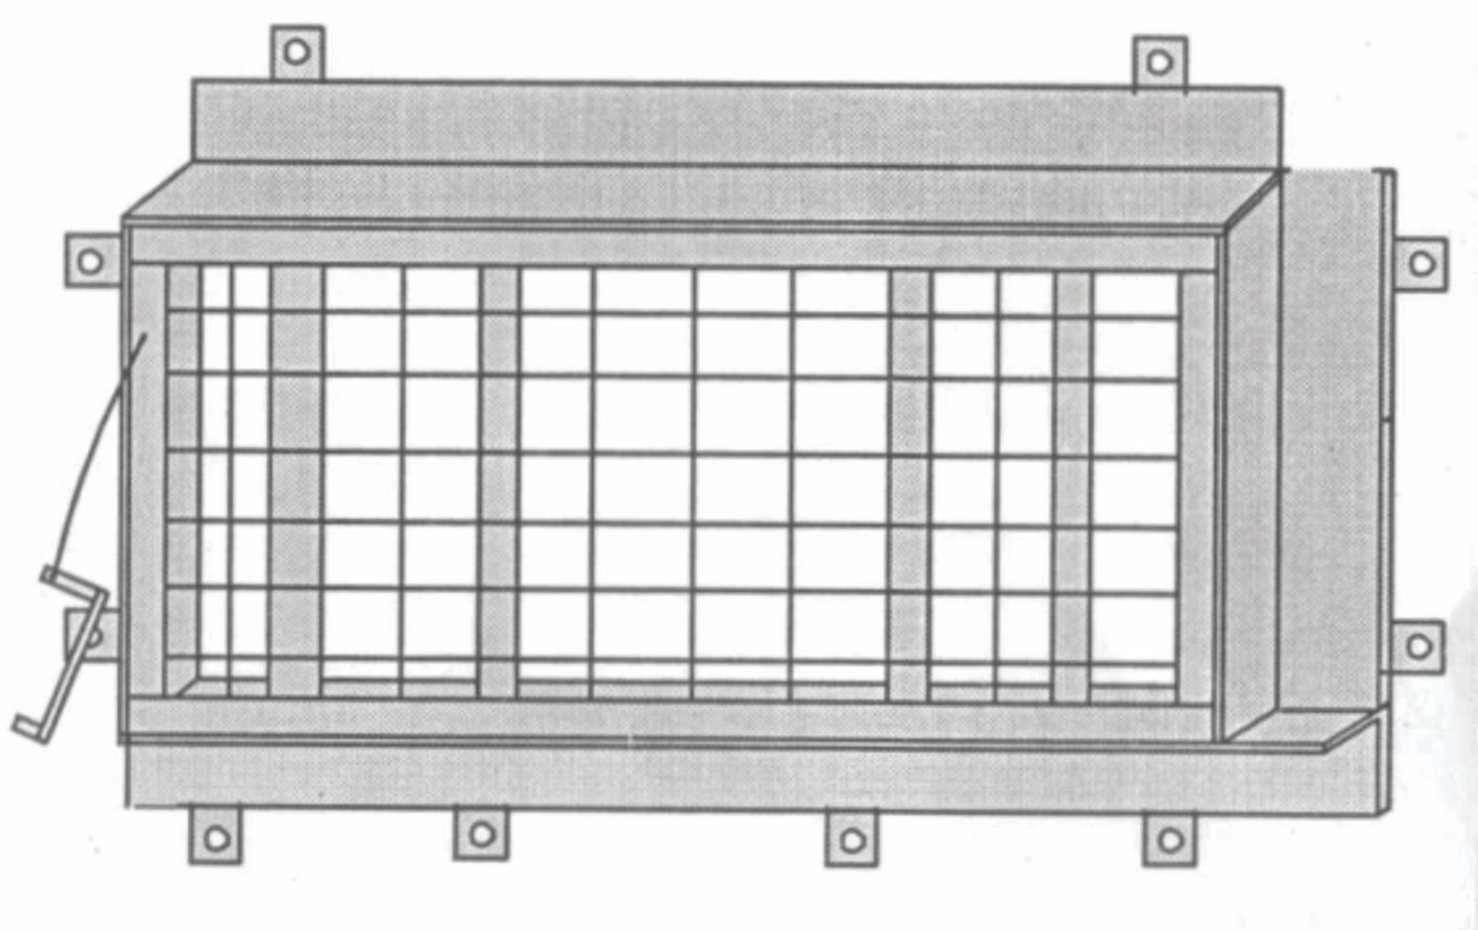

PROJECT DETAILS

Location	BARC Mumbai, ILL FRANCE
Description	Casemate/ Collimation Lead Shielding

